
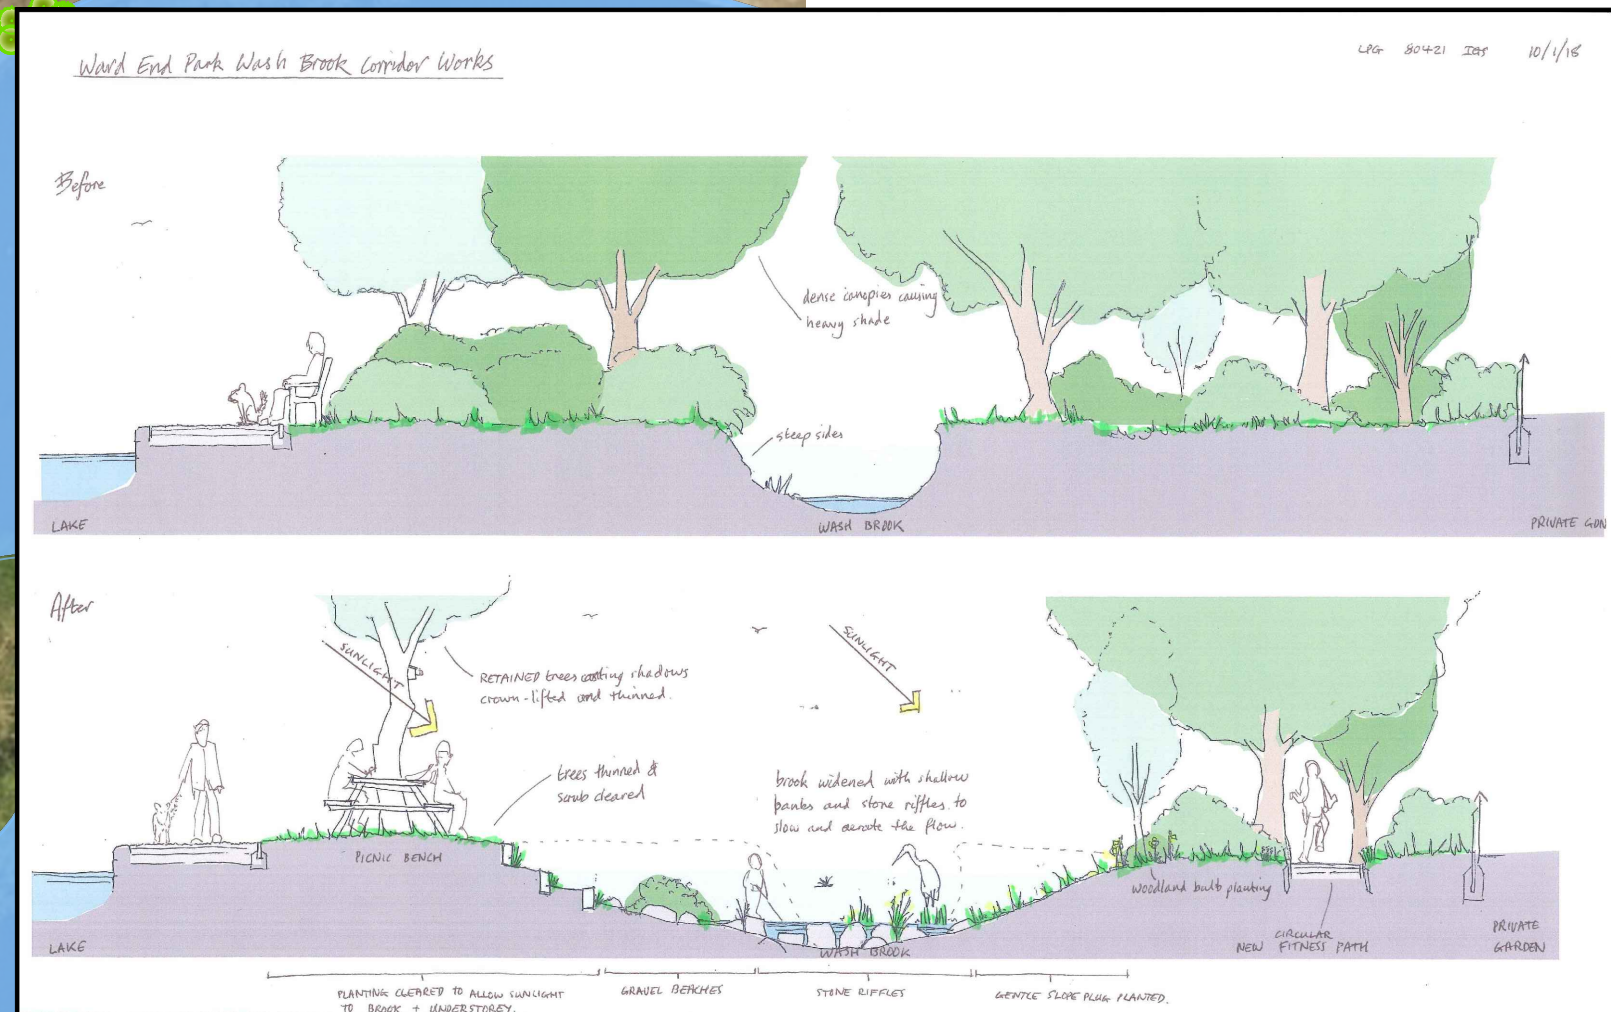


Wash

Wash Brook

- The Wash brook is the Wash of Washwood Heath. It flows into the River Tame just 1km north of leaving the park, however it is partially culverted and partially deep cut, overshadowed by dense woodland and a thick shrub understory.
- The water quality is known to be poor due to suspected illegal household connections up stream - whilst these have been targeted by the Environment Agency and BCC over the years the problem is not fully resolved. Water quality would benefit from aerating to encourage the breakdown of impurities naturally. This can be achieved by placing large boulders, stones and gravels in the brook bed that force the water to tumble and bubble, oxygenating it.
- By thinning out the tree canopy sun light will be able to reach the brook, ground cover and understorey vegetation helping low growing and new species thrive. Insects and birds will have greater nesting and feeding opportunities and people will be able to see the brook for the first time and learn about its history and ecology.
- New footbridges and paths will allow ongoing maintenance of the clearings and waterway and encourage regular visits by park users, school groups and people using the trim trail.
- It is hoped that by providing a hub of activity based around the Dolphin Centre, fitness trails, heritage and ecological interpretation more people will use the area, learn from it and be encouraged to be involved in maintaining it.

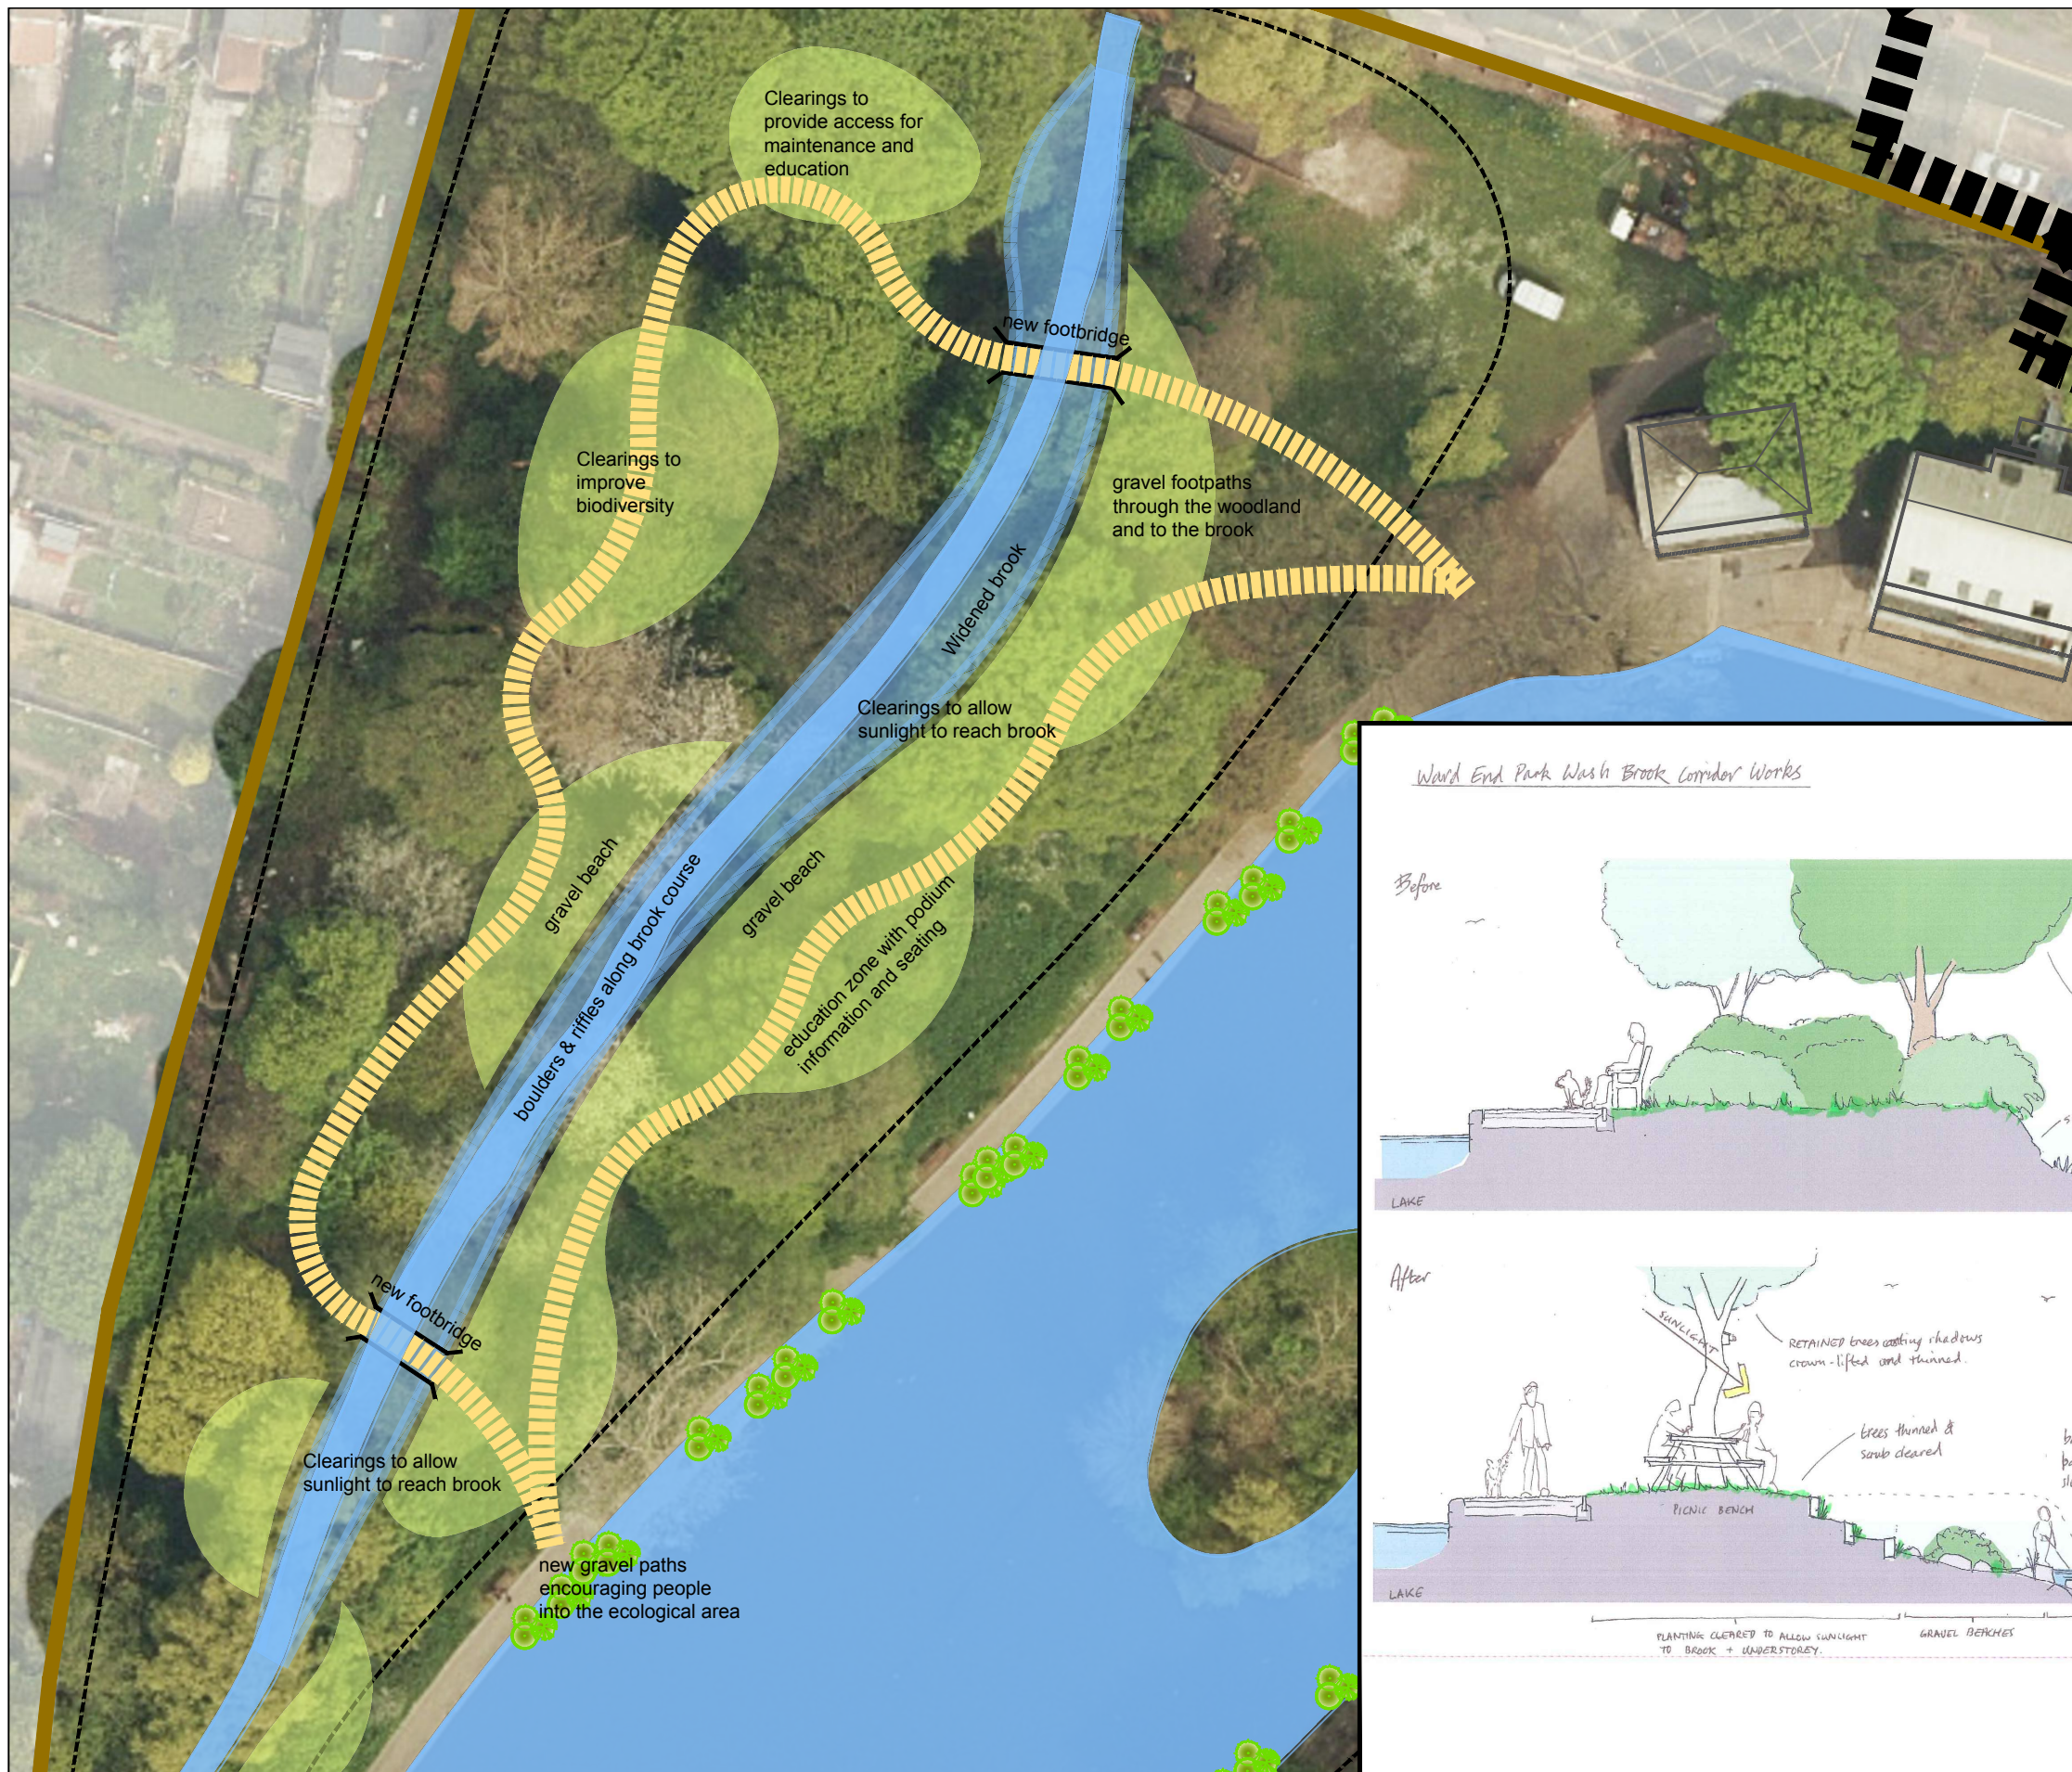

THE
LANDSCAPE
PRACTICE
GROUP



The Landscape Practice Group
Birmingham City Council
PO Box 16937
1 Lancaster Circus
Queensway, Birmingham B4 7DJ

T 0121 303 3555
E lpg@birmingham.gov.uk

© Crown copyright. All rights reserved. © GeoPerspectives, supplied by Birmingham City Council 100021326 (2014).

Bluesky International Ltd Cities Revealed© copyright by The GeoInformation® Group, 2014 and Crown Copyright © All rights reserved.

Client:

Birmingham City Council

Project:

Ward End Park &
Dolphin Centre Masterplan

Title:

Specific Proposals - The Wash
Appendix 2

Drawing Number:

80421 L04

Revision:

-A

Paper: A3

Scale: 1:500

Drawn: IGS

Check:

Date: 26/6/18

Status: DRAFT

V:\80421 Ward End Park Lakeside Renewal BC IGS13 Design\4 Drawings\80421 Ward End Park 2018 06 26.dwg

0 10 20 